
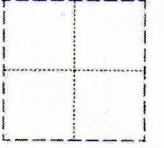


反響版設置図面

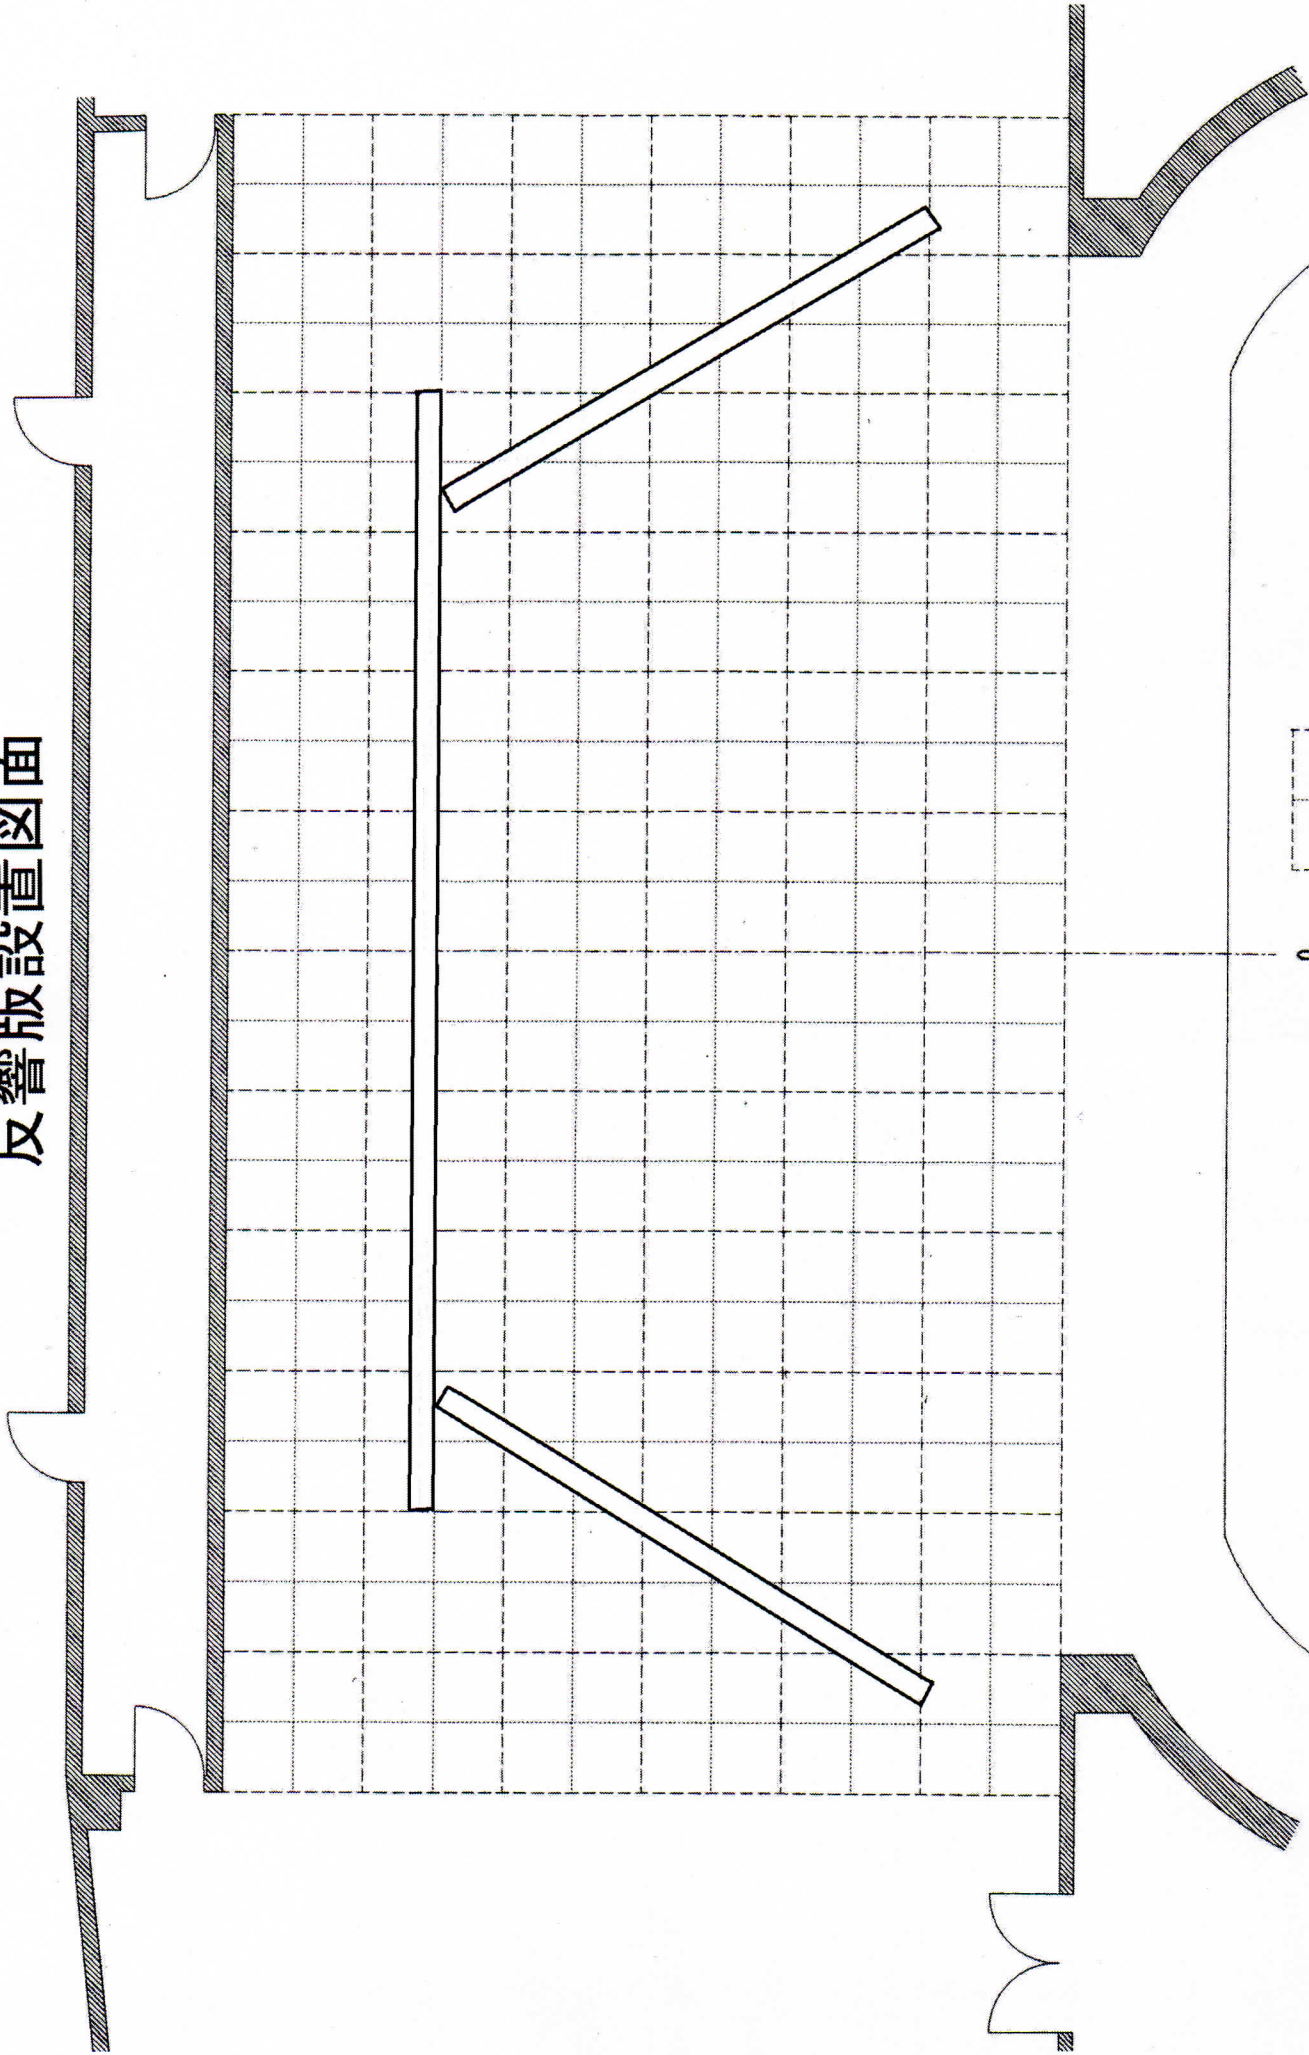

= 1.8m x 1.8m

0