
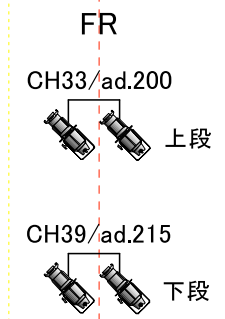
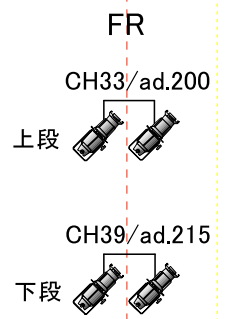


UH LB(CH 1 / ad 4) DB(CH 2 / ad 3) G(CH 3 / ad 2) R(CH 4 / ad 1) W(CH5 / ad 5)
 LH LB(CH 6 / ad 16) DB(CH 7 / ad 15) G(CH 8 / ad 14) R(CH 9 / ad 13) W(CH10 / ad 17)

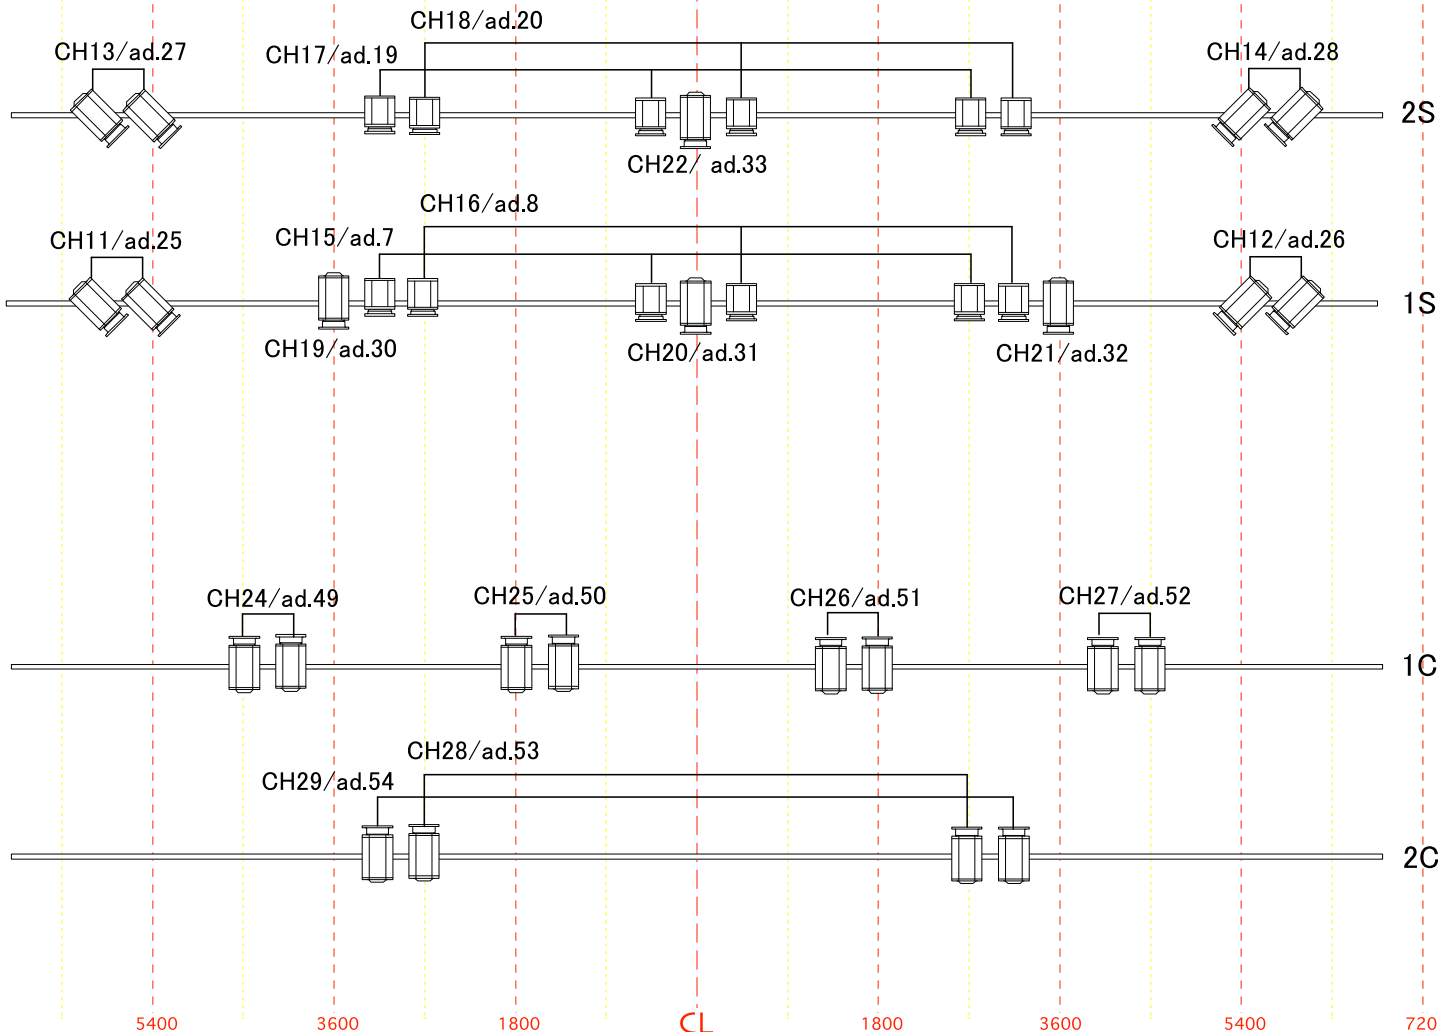

9000 7200 5400 3600 1800 CL 1800 3600 5400 7200 9000

TITLE: 気仙沼市中央公民館		Hall Keys:	Design & Drawing
DAY: Venue:			Scale A-4 1/75